


**BLOCH
WIND FARM**

FIGURE 2.13

**TYPICAL TEMPORARY
CONSTRUCTION
COMPOUND**

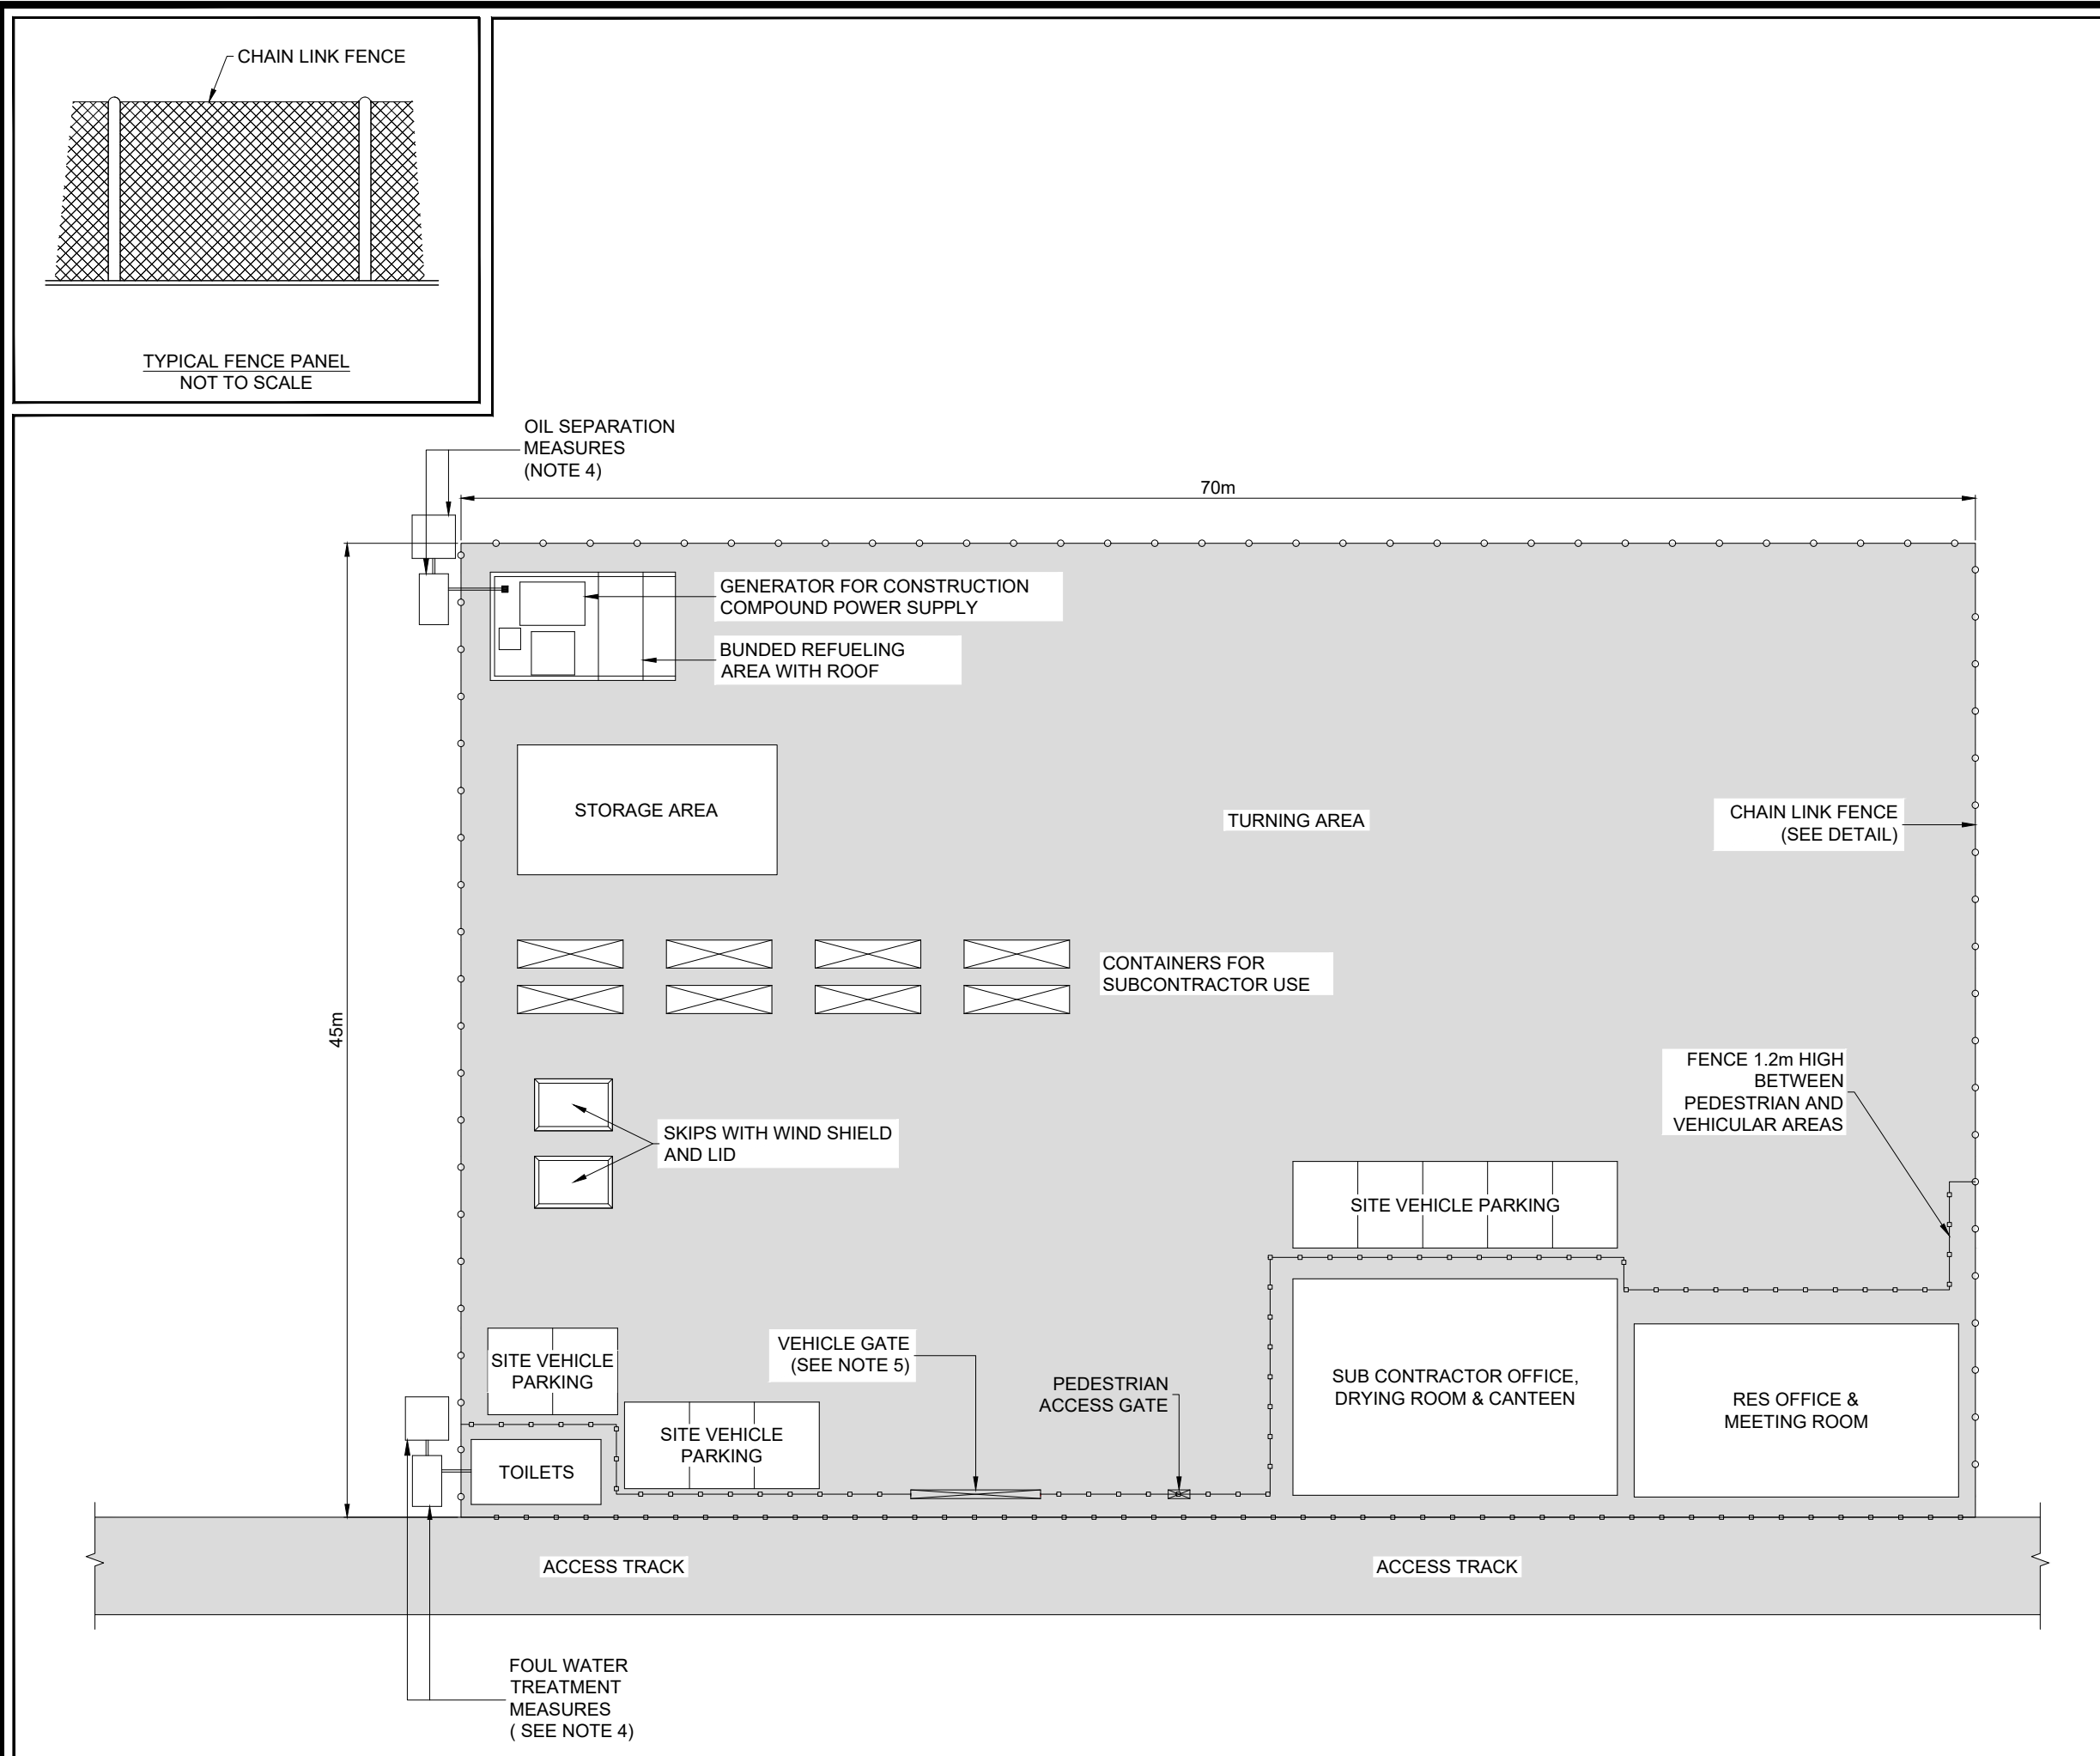

NOTES

1. SIZE, NUMBER AND LOCATION OF COMPOUND EQUIPMENT AND FACILITIES ARE INDICATIVE ONLY
2. STRUCTURE TO BE TEMPORARY AND TO BE REMOVED AFTER CONSTRUCTION.
3. COMPOUND HARDSTAND CONSISTING OF COMPACTED STONE OVER A LAYER OF GEOTEXTILE TO PROVIDE A CLEAN, FIRM, LEVEL AND FREE DRAINING SURFACE SUITABLE FOR CABINS AND HEAVY TRAFFIC.
4. APPROPRIATE MEASURES FOR SEPARATION OF OILS AND TREATMENT OF FOUL WATER TO BE AGREED WITH THE RELEVANT AUTHORITIES.
5. VEHICULAR GATE TO BE 6m WIDE CONSISTING OF 2 x 3m LEAVES



LAYOUT DWG N/A T-LAYOUT NO. N/A

DRAWING NUMBER **04097-RES-CTN-DR-CO-001** REV **01**

SCALE - 1:400 @ A3

**ENVIRONMENTAL IMPACT
ASSESSMENT REPORT 2022**

THIS DRAWING IS THE PROPERTY OF RENEWABLE ENERGY SYSTEMS LTD. AND NO REPRODUCTION MAY BE MADE IN WHOLE OR IN PART WITHOUT PERMISSION