



Bloch Wind Farm Dumfries & Galloway

Figure 9.1

Hydrological Overview

© CROWN COPYRIGHT, ALL RIGHTS RESERVED.
2022 LICENCE NUMBER 0100031673.

Key

- Site boundary
- Proposed turbine
- Proposed track
- Proposed new and upgraded passing bays
- Proposed cranepad
- Proposed temporary construction compound
- Proposed borrow pit
- Proposed substation
- Proposed battery storage compound

FEH Catchments

- Limey Sike catchment
- Bigholm Sike catchment
- Bloch Burn catchment
- Back Burn catchment
- Collin Burn catchment

Water course or body with 50 m buffer


Water crossing

Private water supply

- Registered private water supply user
- Private water supply abstraction

SEPA LUPS31 buffers

- 100 m
- 200 m

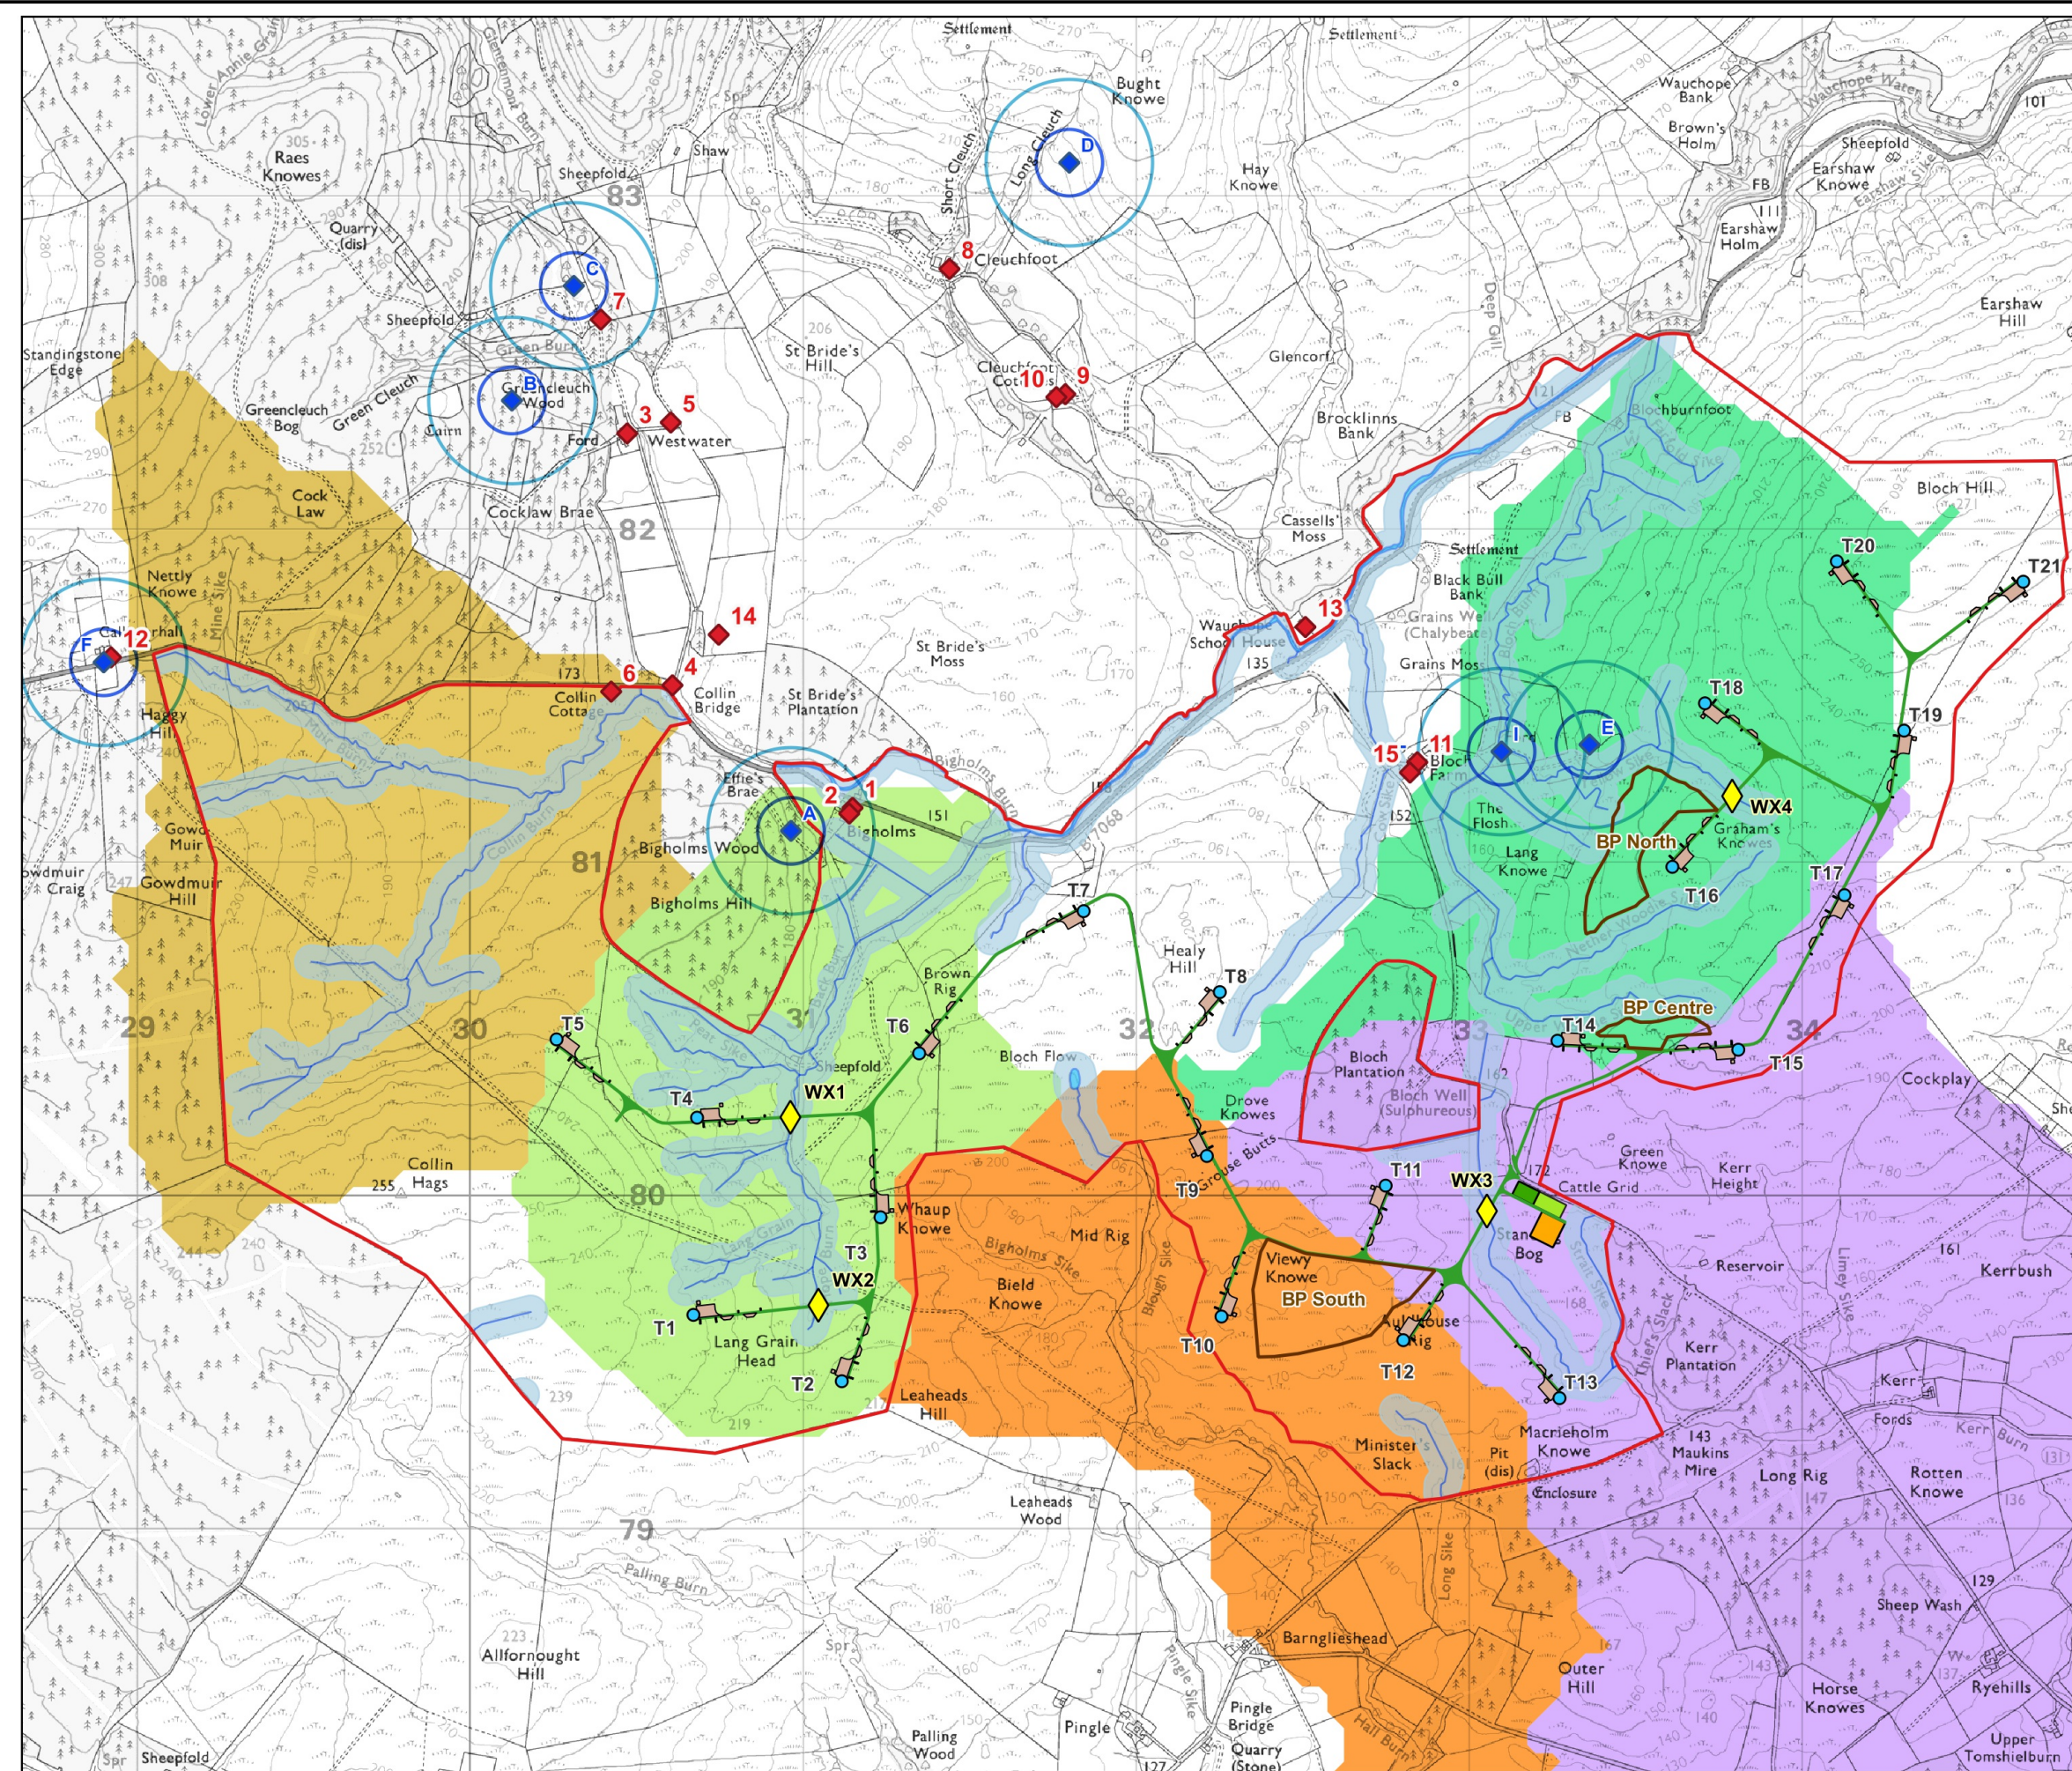

Layout DWG: **04097-RES-LAY-DR-PE-001** T-LAYOUT NO: **010922_21t_A**

DRAWING NUMBER: **GB201289_M_005_A**

SCALE - 1:20,000 @ A3

ENVIRONMENTAL IMPACT ASSESSMENT REPORT 2022

THIS DRAWING IS THE PROPERTY OF RENEWABLE ENERGY SYSTEMS LTD. AND NO REPRODUCTION MAY BE MADE IN WHOLE OR IN PART WITHOUT PERMISSION