



**BLOCH
WIND FARM**


FIGURE 1.3A

**PROPOSED DEVELOPMENT
(REVISED SCHEME)**

© CROWN COPYRIGHT, ALL RIGHTS RESERVED.
2025 LICENCE NUMBER AC0000808122.

KEY INFRASTRUCTURE

- SITE BOUNDARY
- Txx WIND TURBINE (180m TIP HEIGHT)
- Txx WIND TURBINE (200m TIP HEIGHT)
- Txx WIND TURBINE (230m TIP HEIGHT)
- NEW SITE TRACKS
- WATERCOURSE CROSSING
- CRANE HARDSTAND AREA
 - PERMANENT
 - TEMPORARY
- TEMPORARY CONSTRUCTION COMPOUND
- BATTERY STORAGE COMPOUND
- SUBSTATION COMPOUND INCLUDING TELECOMMUNICATIONS MAST
- BORROW PIT SEARCH AREA
- SITE ENTRANCE LOCATION

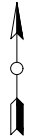


LAYOUT DWG T-LAYOUT NO.

DRAWING NUMBER 04097-RES-LAY-DR-LE-008 REV 1

SCALE - 1:20,000 @ A3

THIS DRAWING IS THE PROPERTY OF RENEWABLE ENERGY
SYSTEMS LTD. AND NO REPRODUCTION MAY BE MADE IN WHOLE
OR IN PART WITHOUT PERMISSION

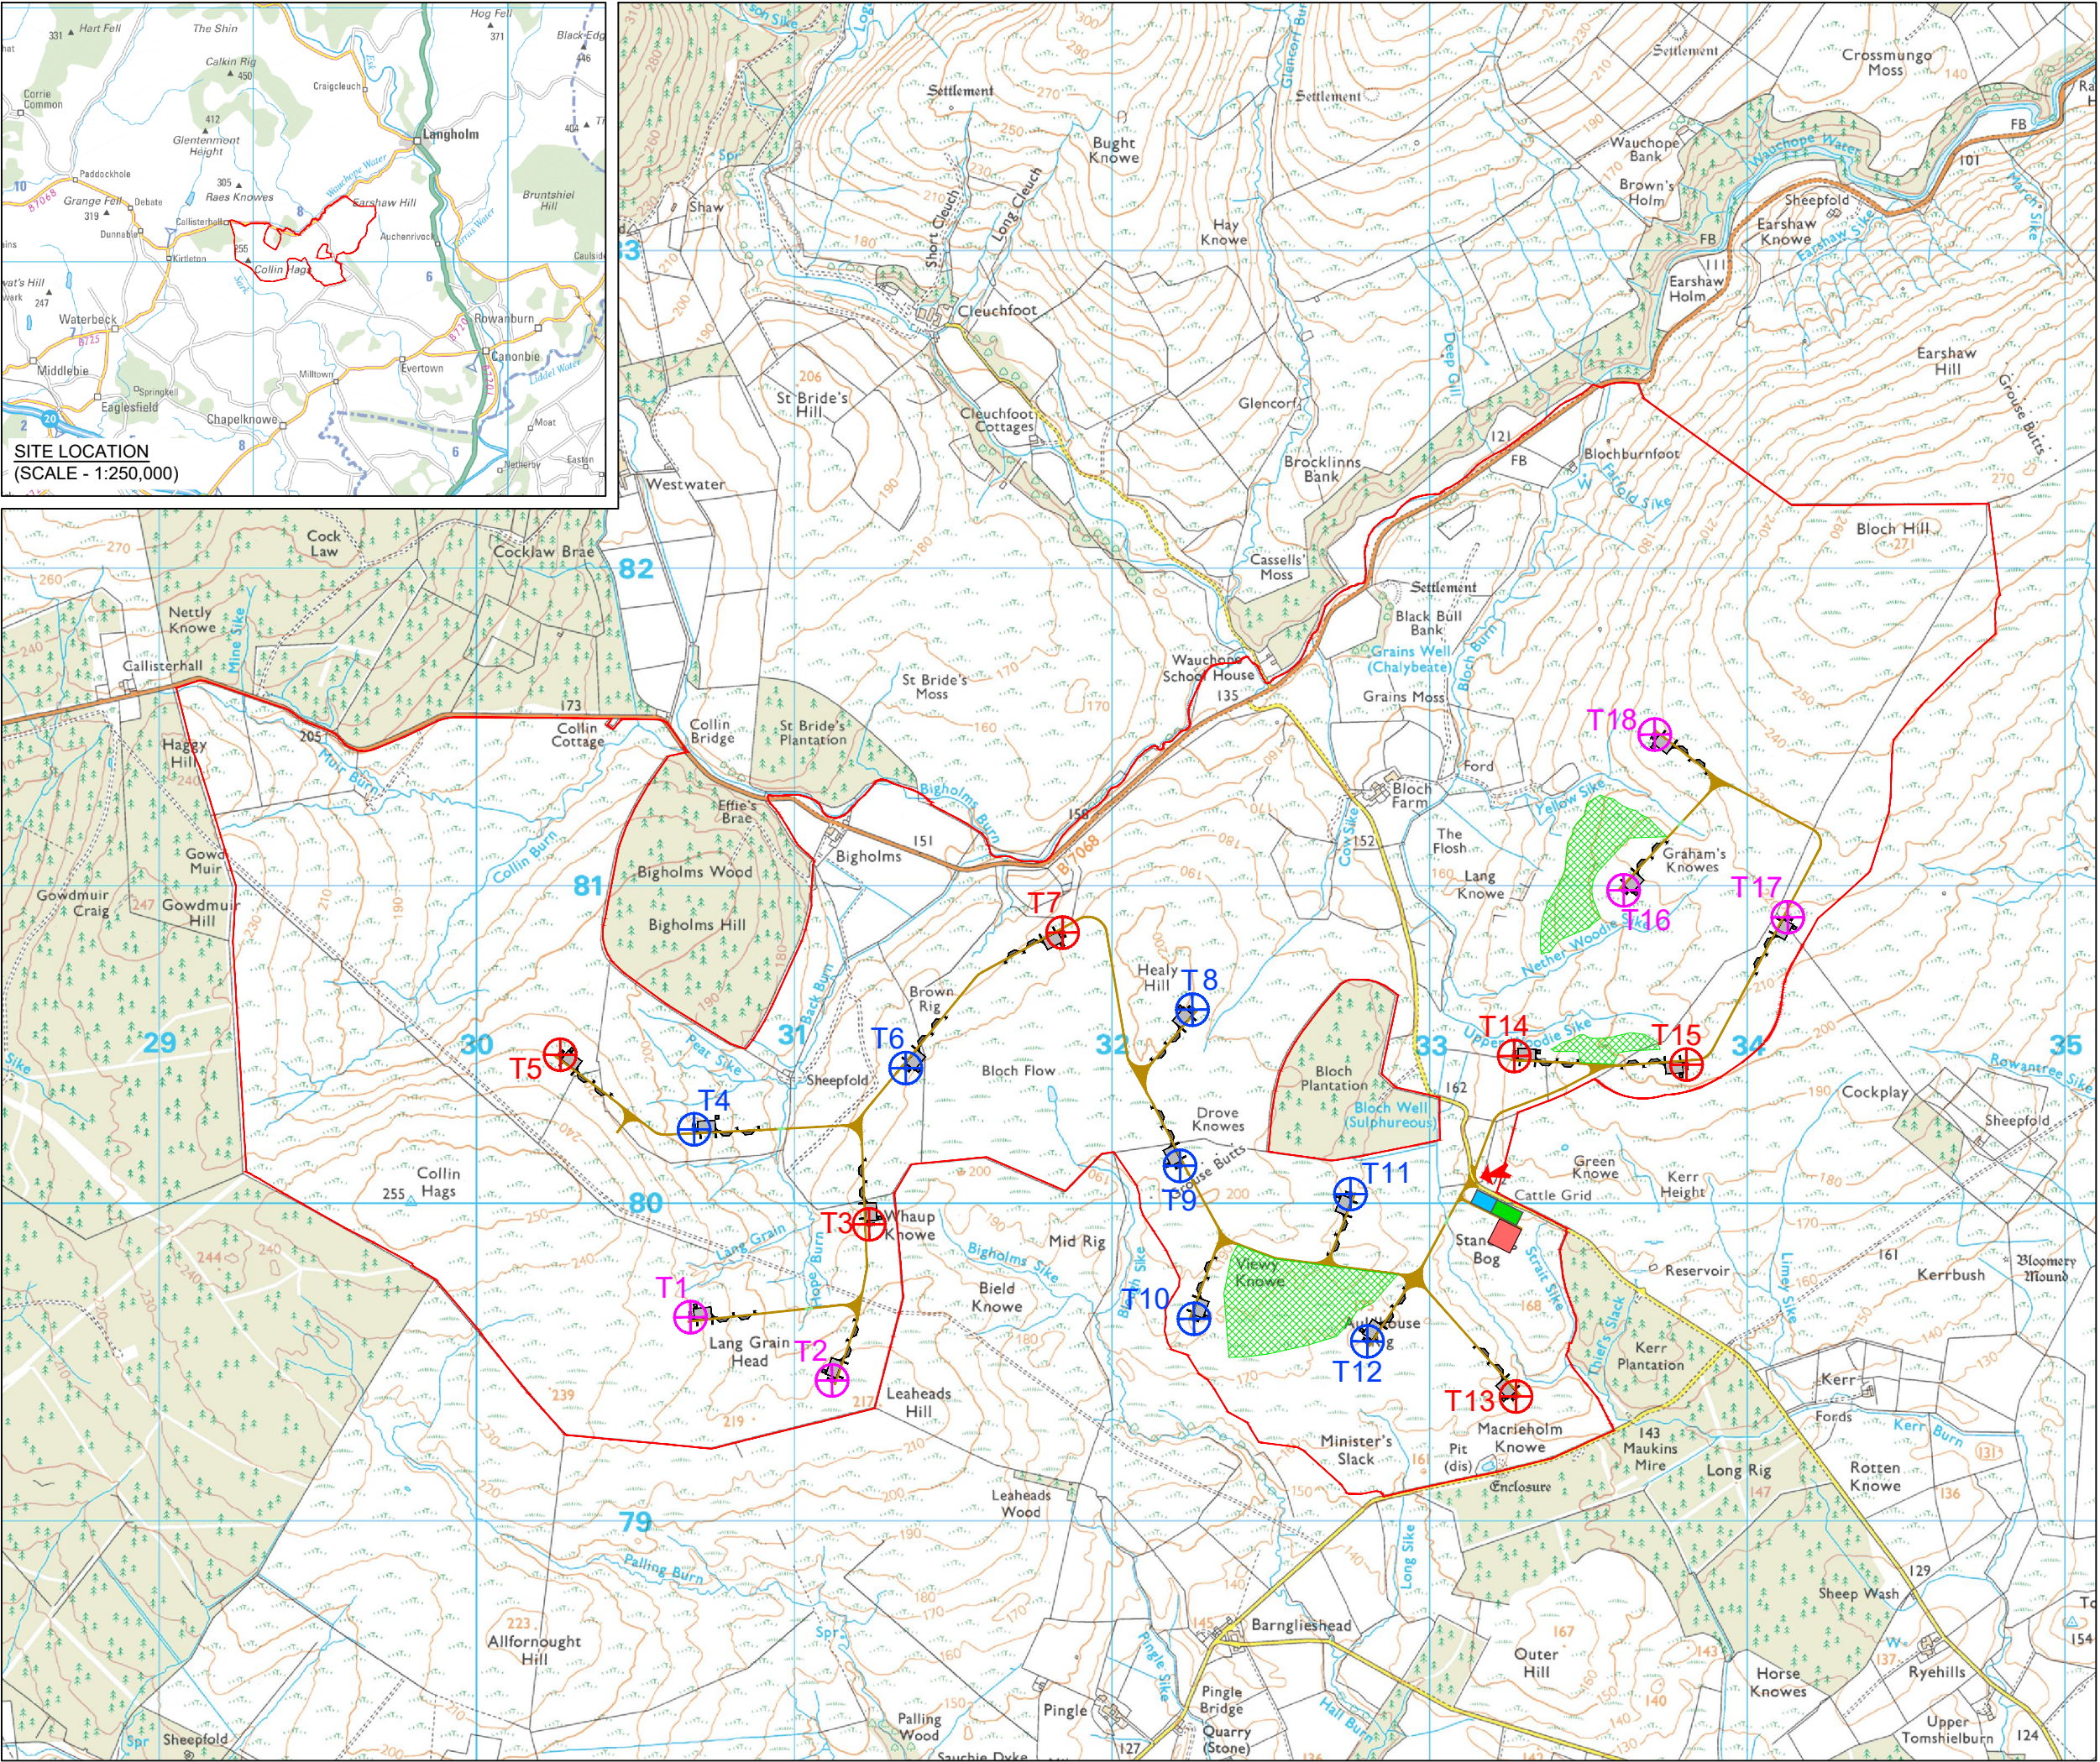

**SITE LOCATION
(SCALE - 1:250,000)**