


**BLOCH  
WIND FARM**


**FIGURE 2.9a**

**INDICATIVE SUBSTATION  
COMPOUND LAYOUT**

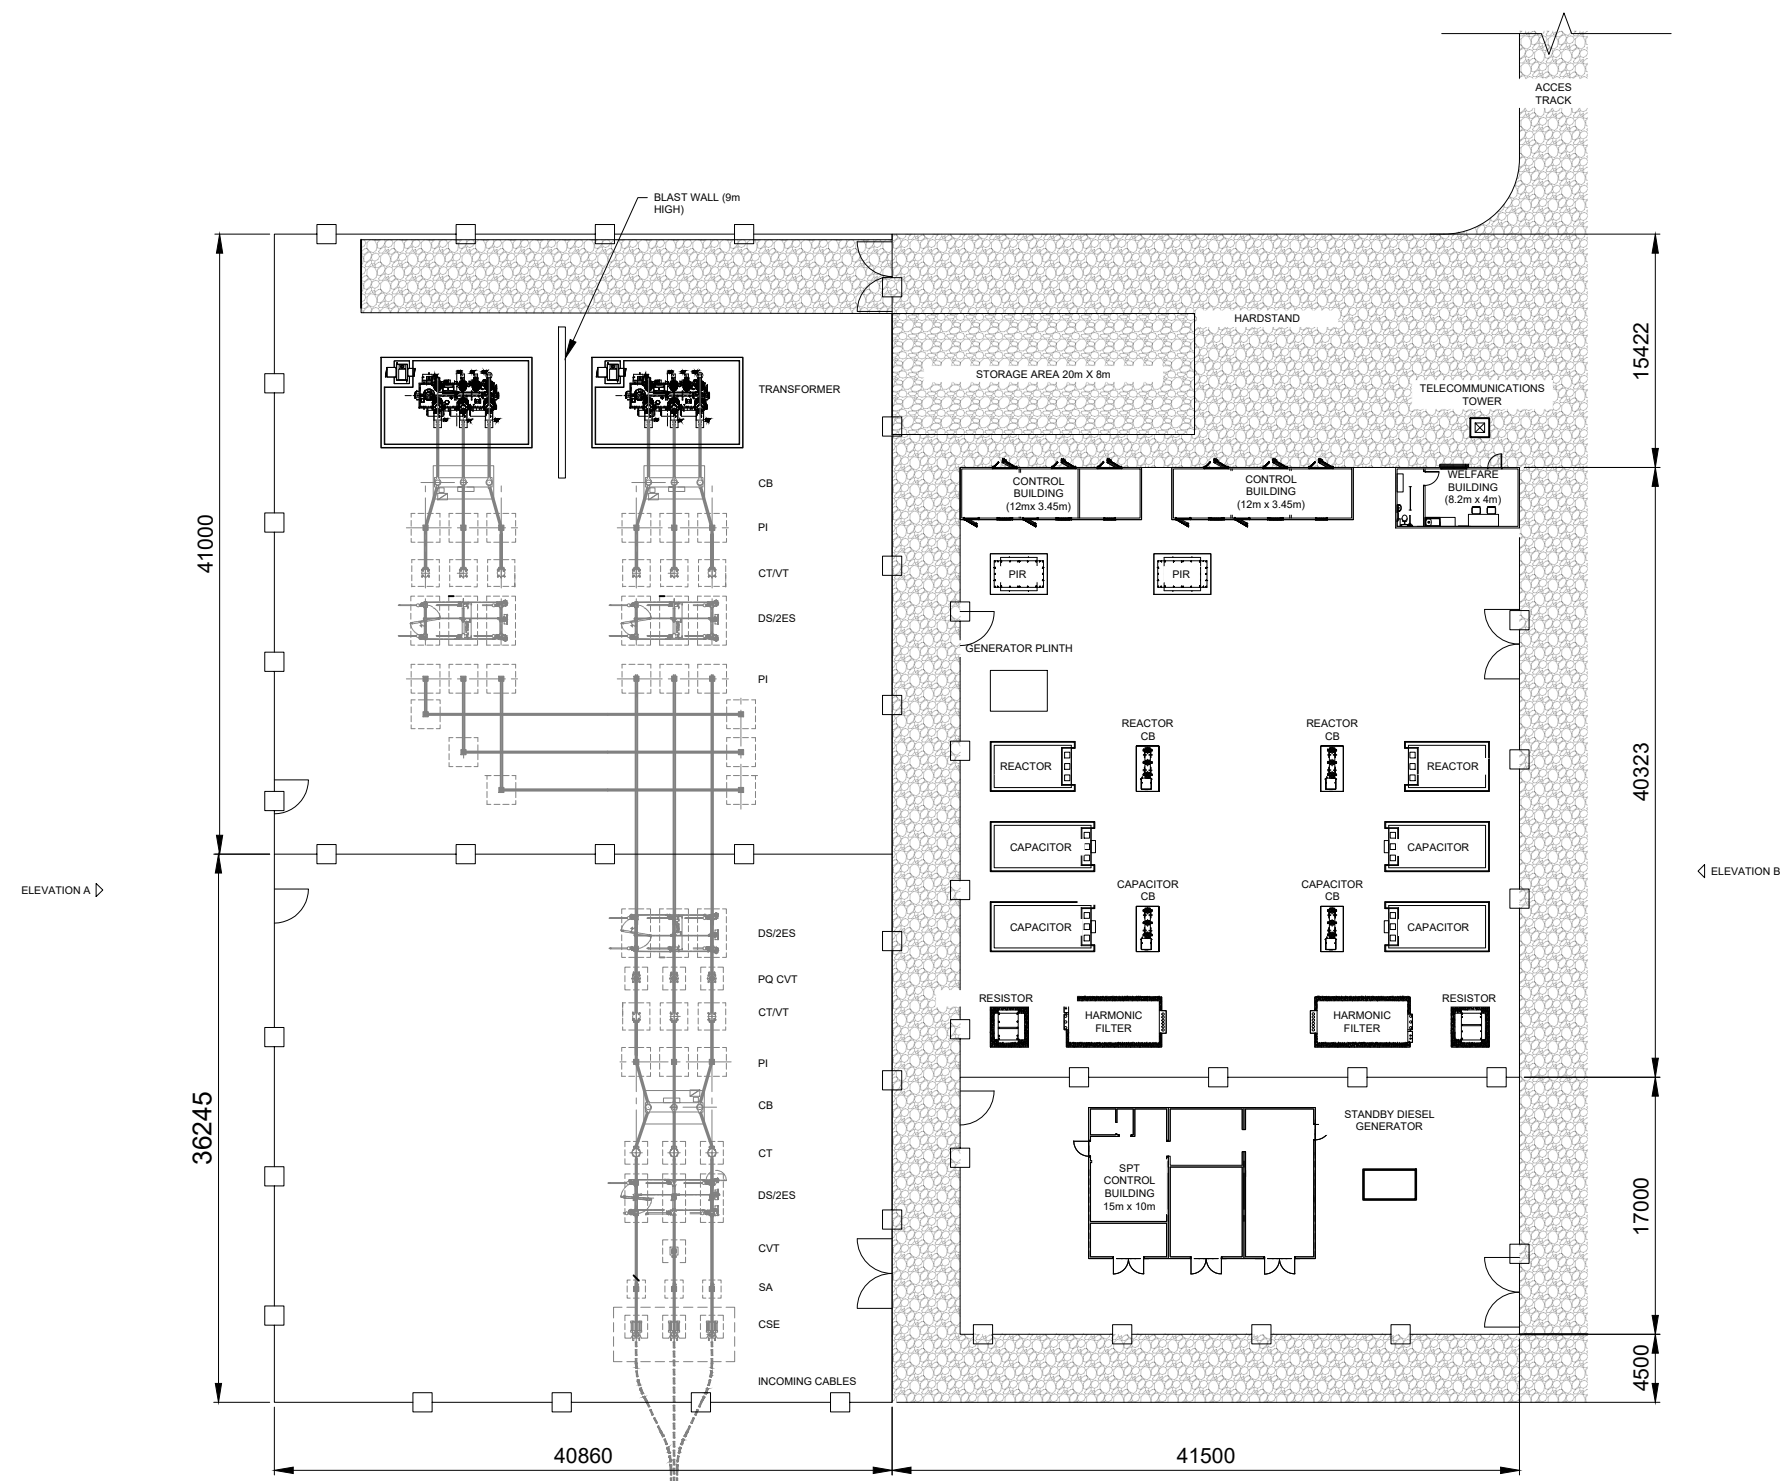

**NOTES**

1. ALL DIMENSIONS ARE IN mm UNLESS STATED OTHERWISE.
2. THIS DRAWING IS PRELIMINARY AND SUBJECT TO CHANGE AT THE DETAILED DESIGN STAGE.

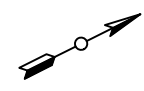

LAYOUT DWG N/A T-LAYOUT NO. N/A

DRAWING NUMBER **04097-RES-LAY-DR-EE-001** REV **03**

SCALE - **1:500 @ A3**

**ENVIRONMENTAL IMPACT  
ASSESSMENT REPORT 2022**

THIS DRAWING IS THE PROPERTY OF RENEWABLE ENERGY SYSTEMS LTD. AND NO REPRODUCTION MAY BE MADE IN WHOLE OR IN PART WITHOUT PERMISSION