

**BLOCH
WIND FARM**


FIGURE 2.11a

**INDICATIVE BATTERY
ENERGY STORAGE
SYSTEM COMPOUND**

© CROWN COPYRIGHT, ALL RIGHTS RESERVED
2022 LICENCE NUMBER 0100031673.

NOTES:

1. INFRASTRUCTURE LAYOUT TAKEN FROM DRAWING 04097-RES-LAY-DR-PE-001.
2. FOR CLARITY, THE BATTERY ENERGY STORAGE SYSTEM (BESS) COMPOUND SHALL BE THE FULL AREA AS INDICATED BY THE BLUE AND GREEN AREAS AS SHOWN IN BESS COMPOUND LOCATION PLAN.

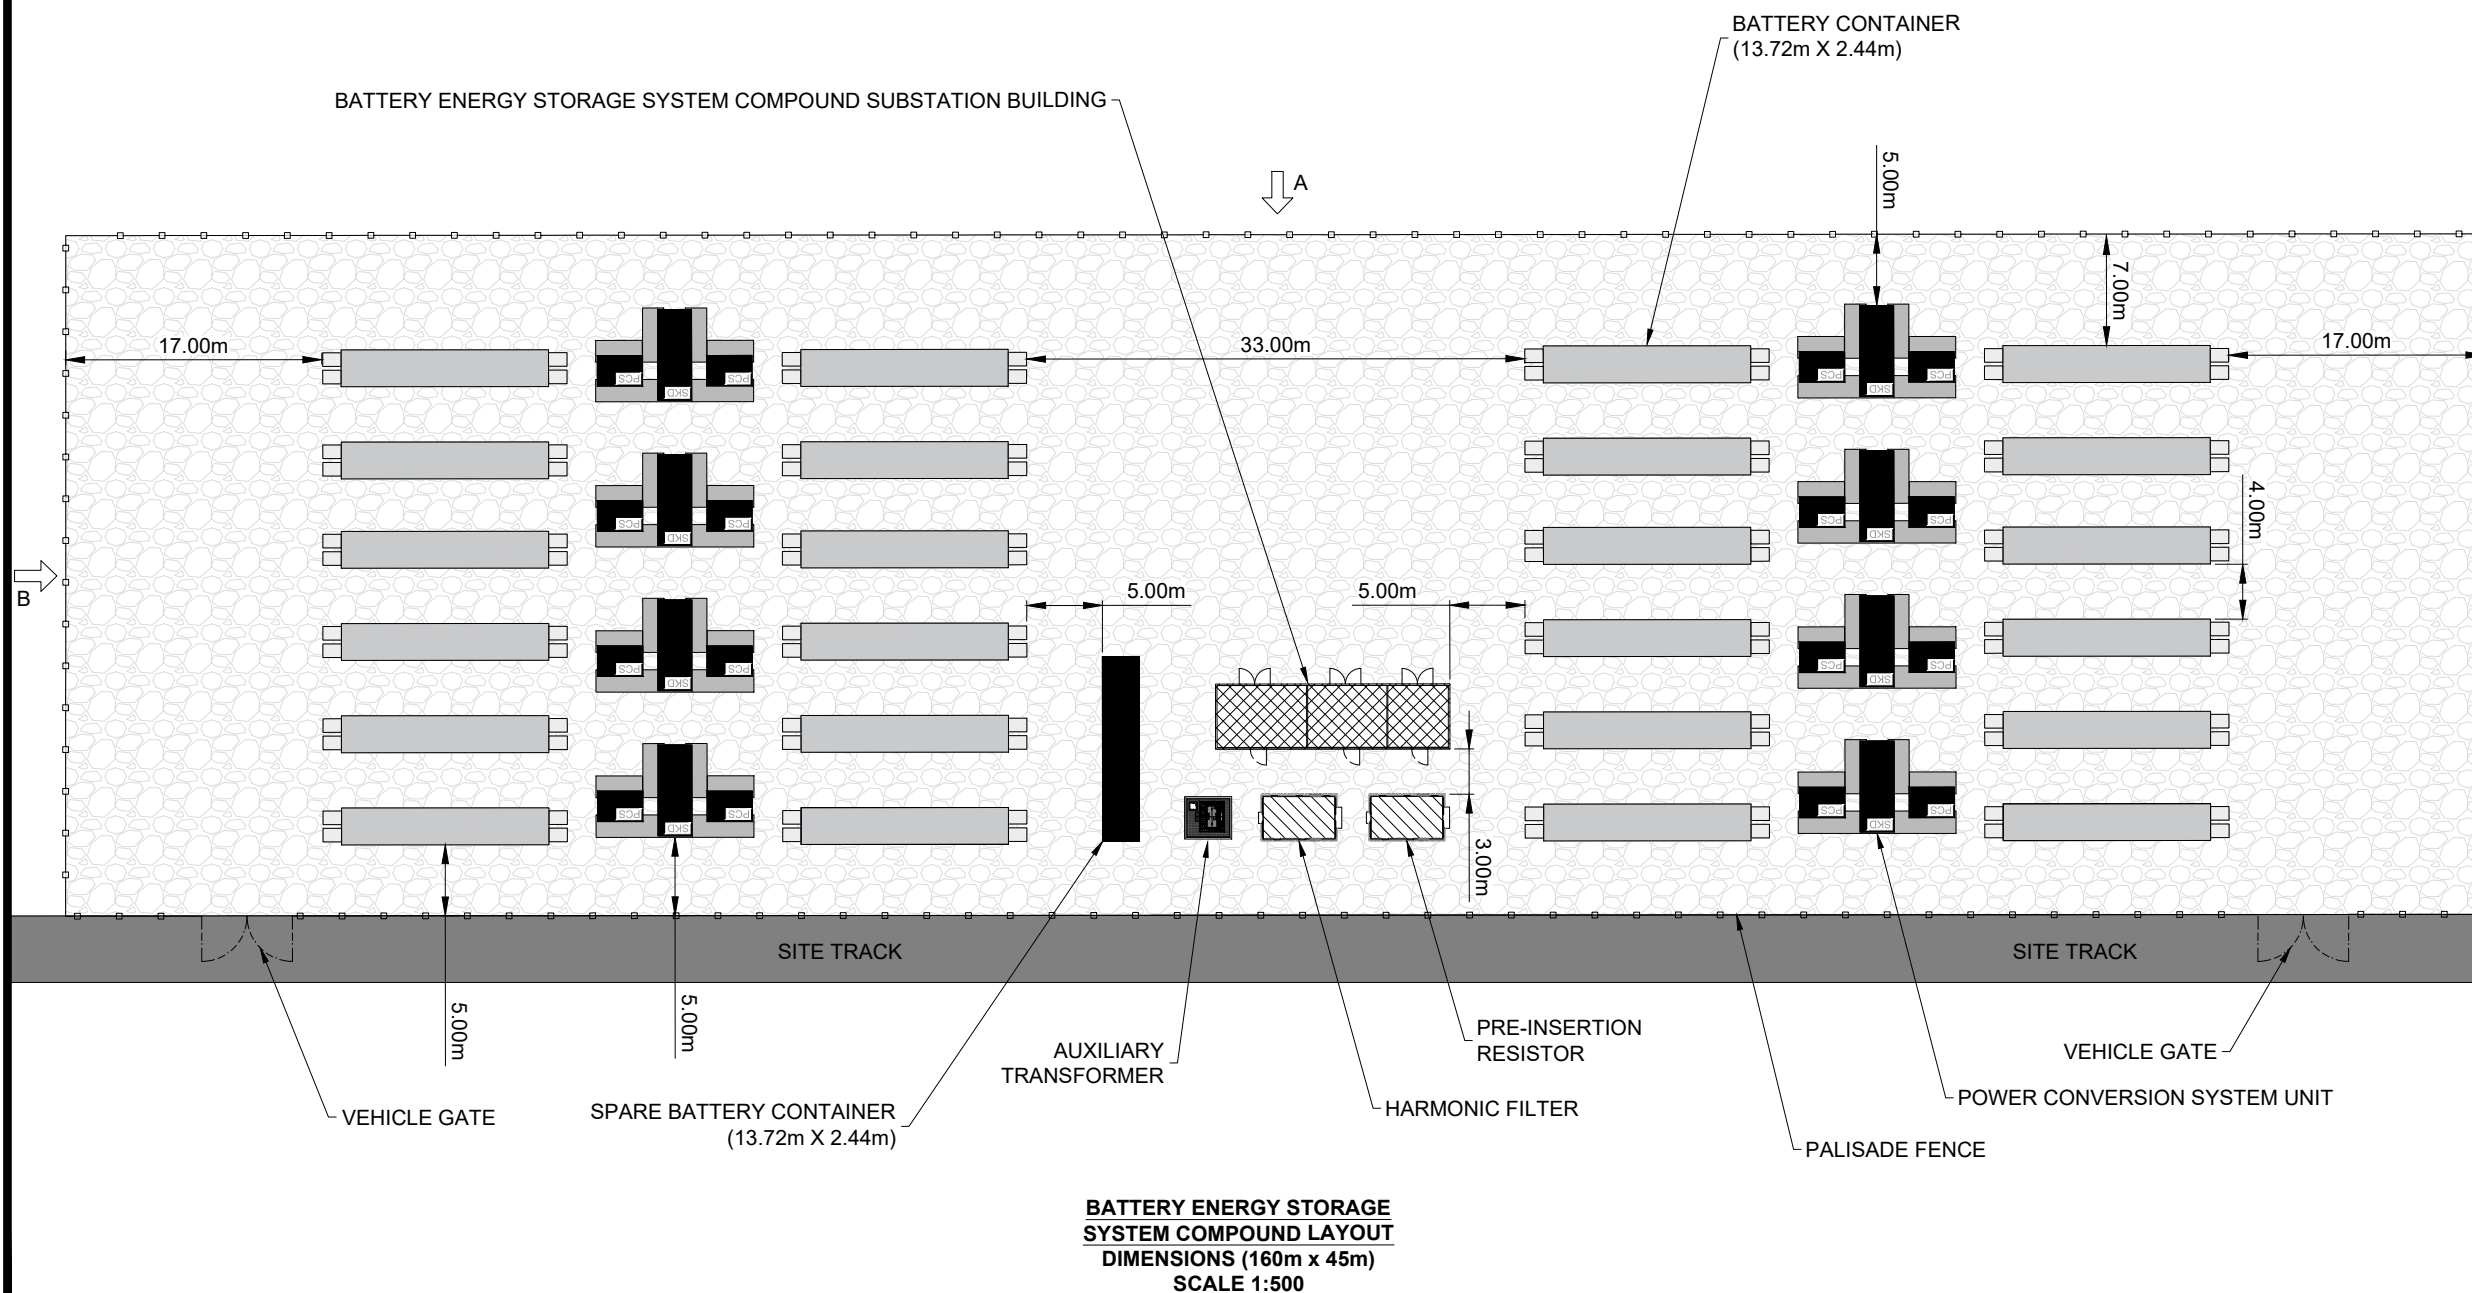

BATTERY ENERGY STORAGE SYSTEM COMPOUND

LAYOUT

LAYOUT DWG 04097-RES-LAY-DR-PE-001 T-LAYOUT NO. PSCOsbe024

DRAWING NUMBER 04097-RES-ERW-DR-CE-001 REV 02

SCALE - AS SHOWN @ A3

**ENVIRONMENTAL IMPACT
ASSESSMENT REPORT 2022**

THIS DRAWING IS THE PROPERTY OF RENEWABLE ENERGY SYSTEMS LTD. AND NO REPRODUCTION MAY BE MADE IN WHOLE OR IN PART WITHOUT PERMISSION